

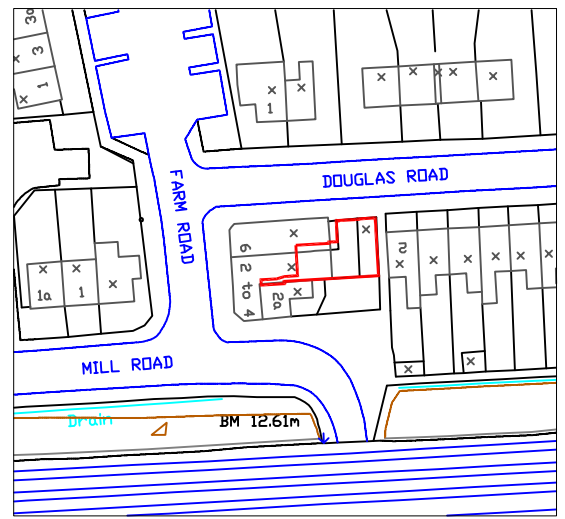


PLEASE NOTE - A4 PLANS TO BE PRINTED "AS IN DOCUMENT" NOT ENLARGED OR SHRUNK TO FIT PAGE



DOUGLAS ROAD

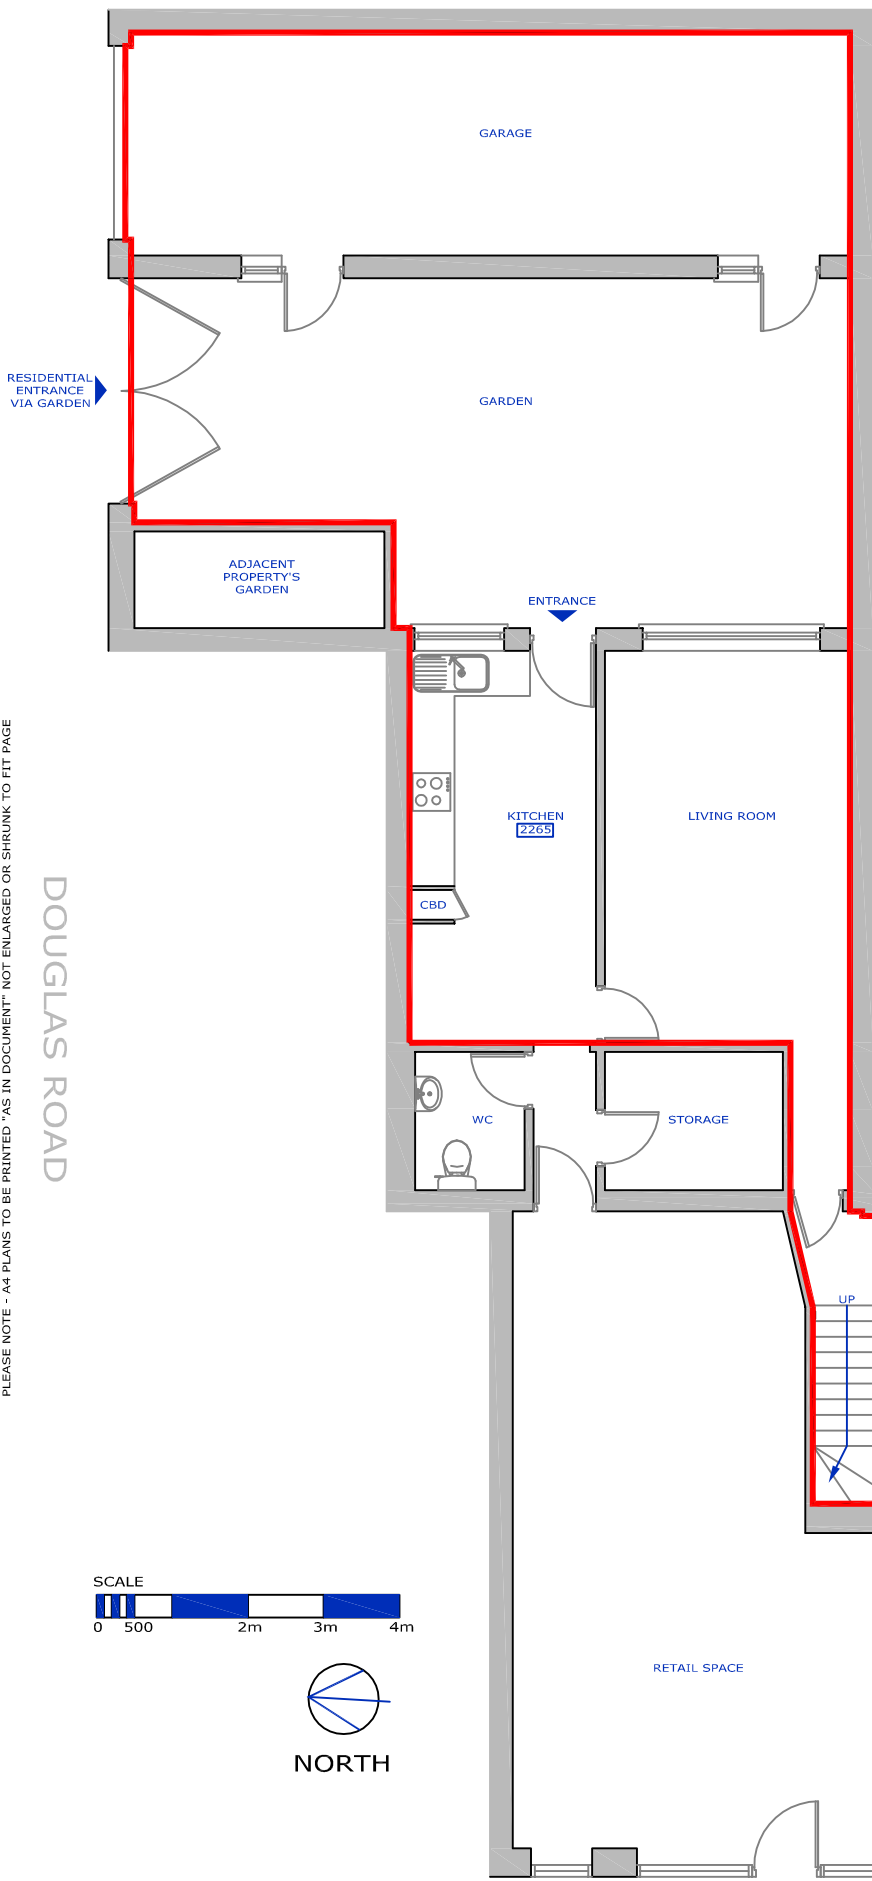

LOCATION PLAN  
SCALE 1:1250

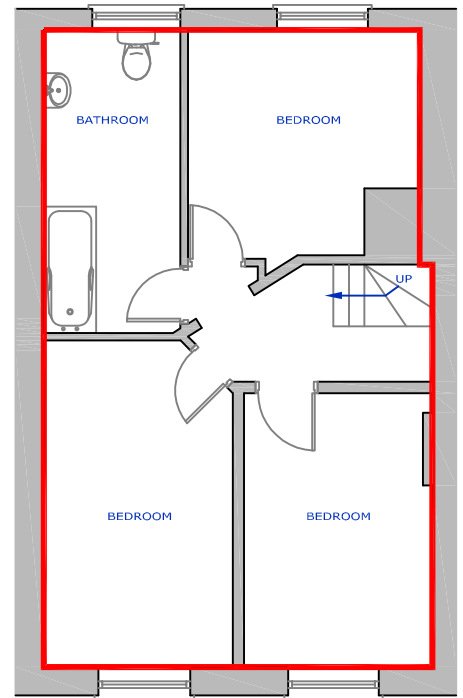

FIRST FLOOR  
FARM ROAD

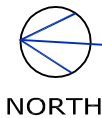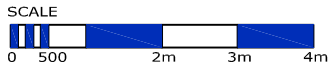

GROUND FLOOR  
FARM ROAD

client	address FARM RD, ESHER, SURREY, KT10 8AZ	location FLAT - GROUND FLOOR & FIRST FLOOR LEASE PLAN	date 05.06.2008	scale 1:100	sheet A4
			dwg. no.	revision	



**PLAN LONDON LIMITED**  
29-35 Lordship Lane, London, SE22 8EW  
Tel: 0845 2262776 Fax: 0845 2262770  
www.plan-london.co.uk survey@plan-london.co.uk

PLAN LONDON LTD © COPYRIGHT PROTECTED 2008